



STAGE 3 and 4

1. FLOOR PLAN, A4 - SCALE 1:400

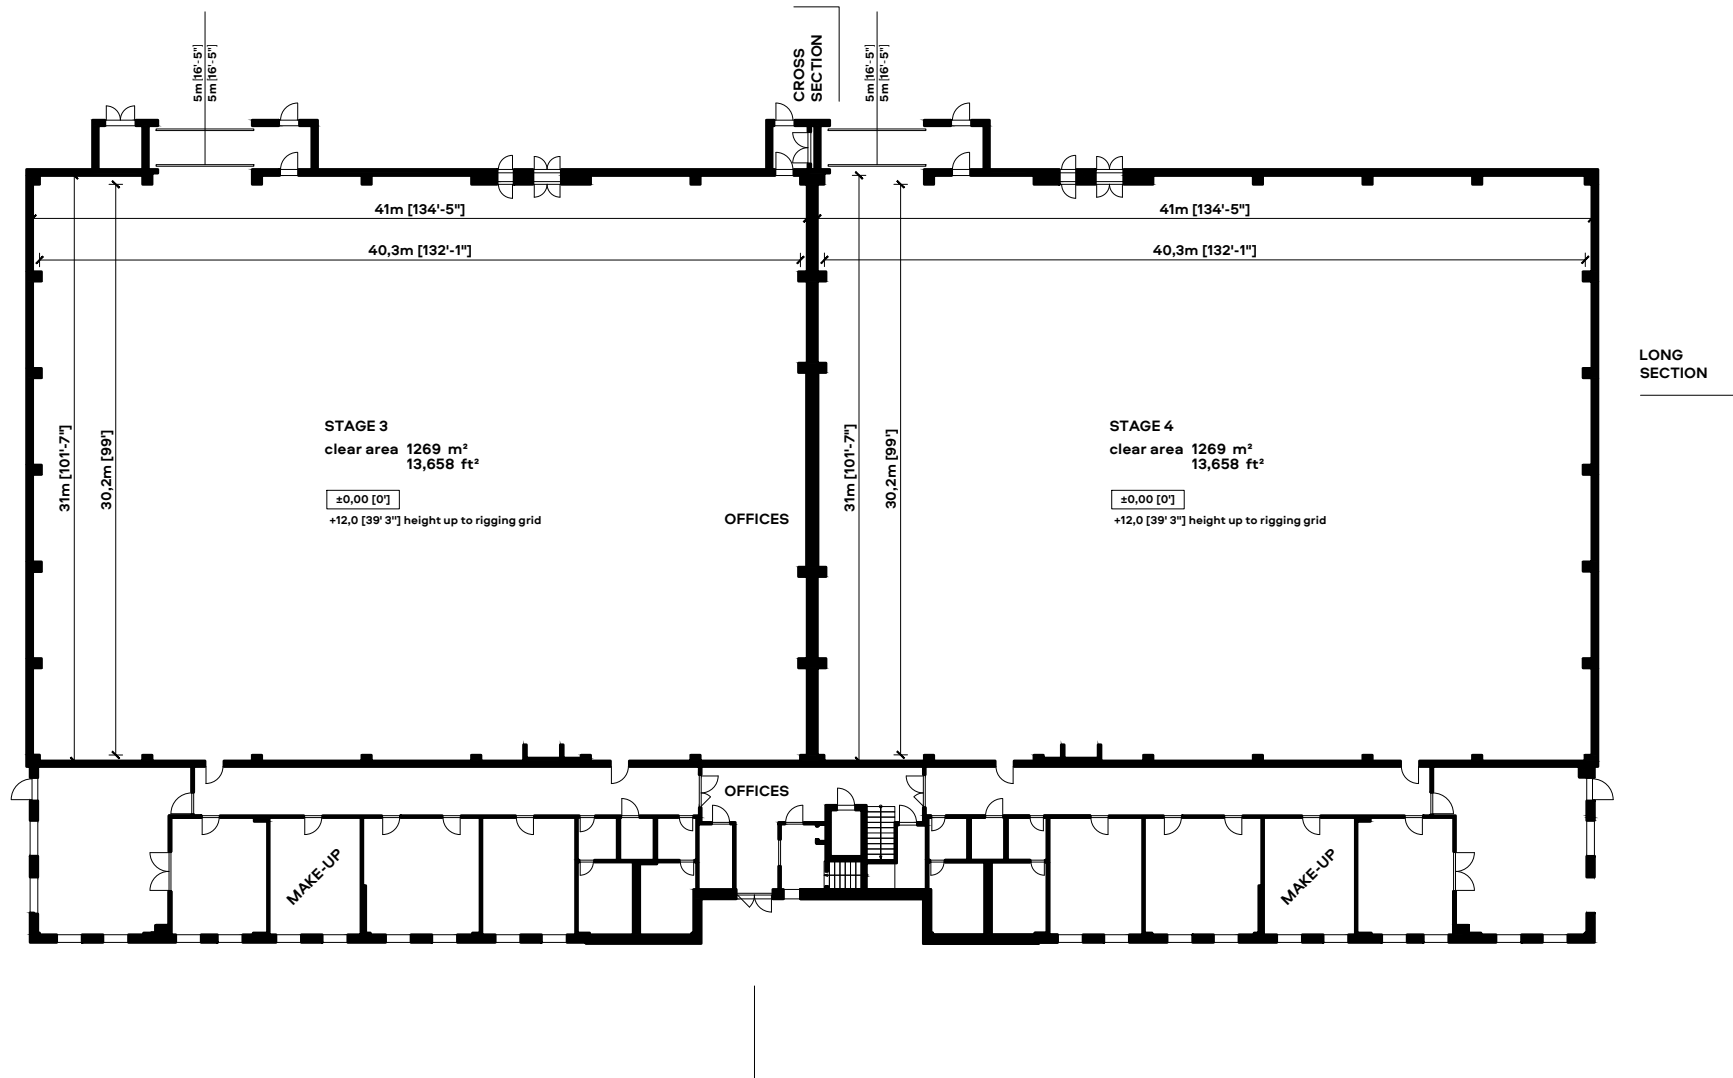


STAGE 3 and 4

2. TECHNICAL PLAN, A4 - SCALE 1:400

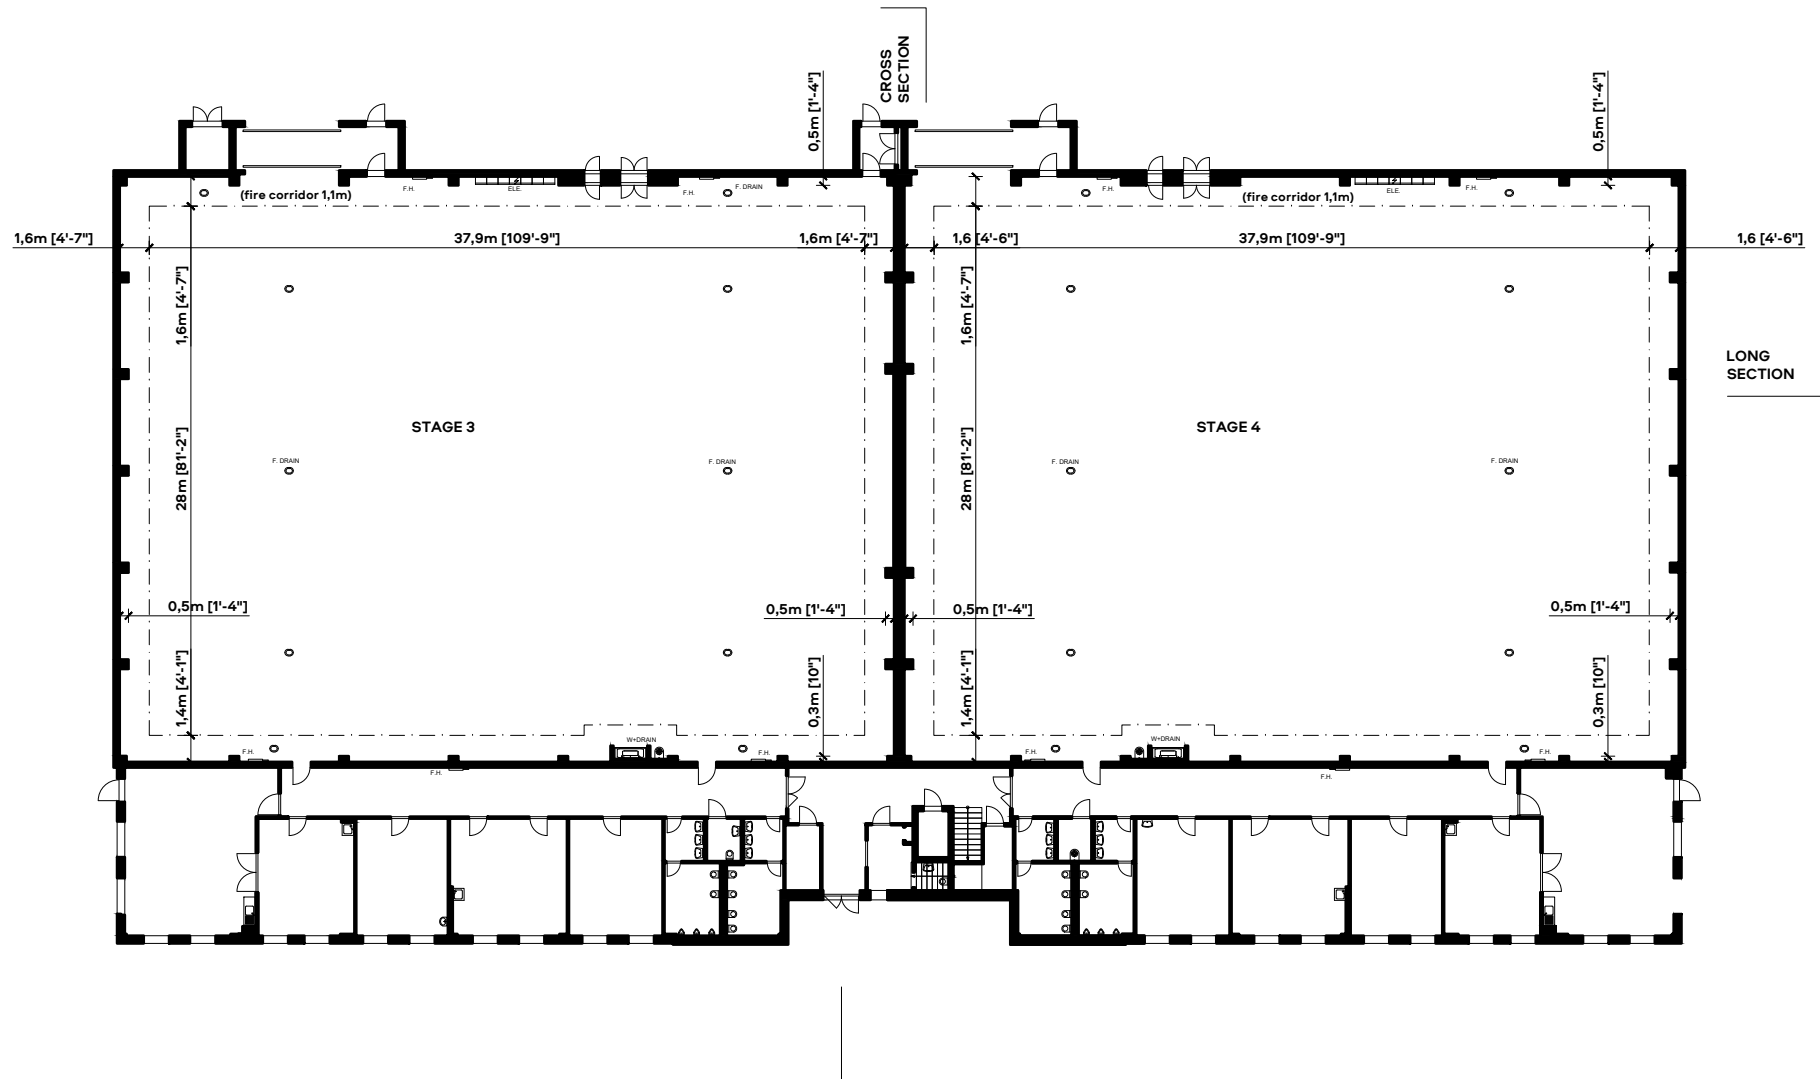

STAGE 3 and 4


3. DESIGN GRID, A4 - SCALE 1:400

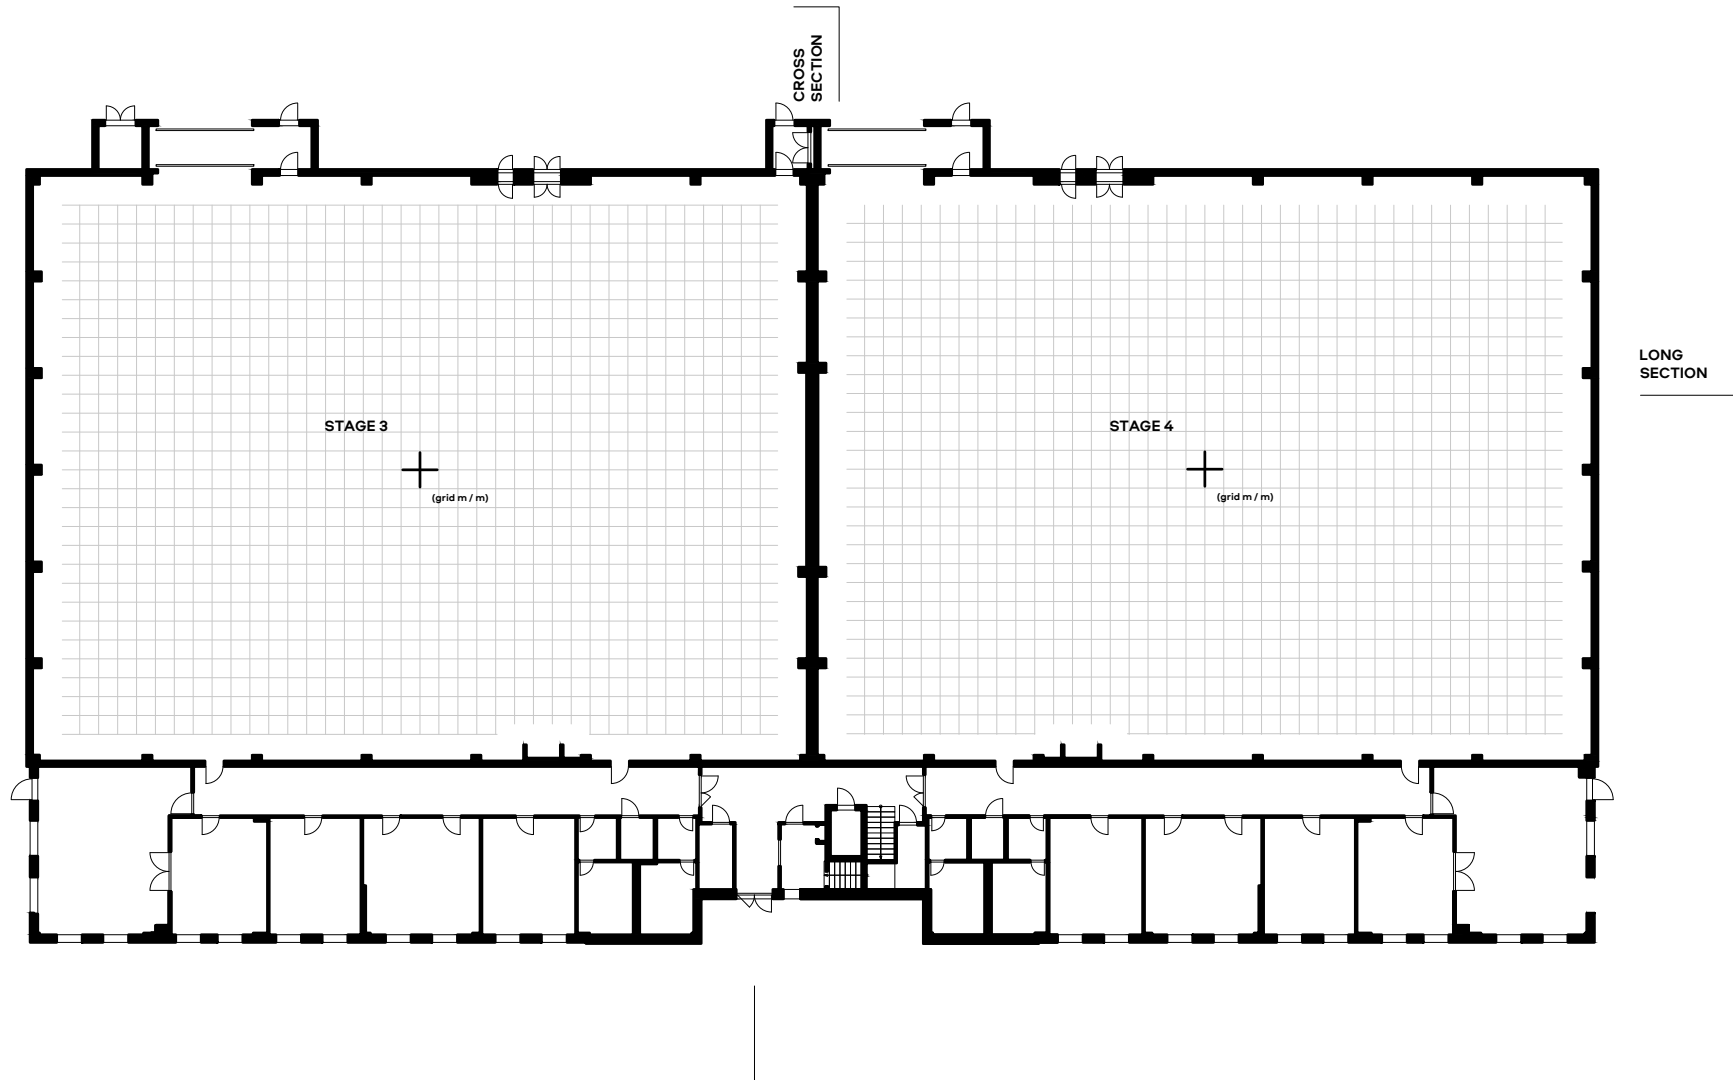

16'4" | 49'2" |
5m | 15m |

STAGE 3 and 4




4. RIGGING GRID, A4 - SCALE 1:400

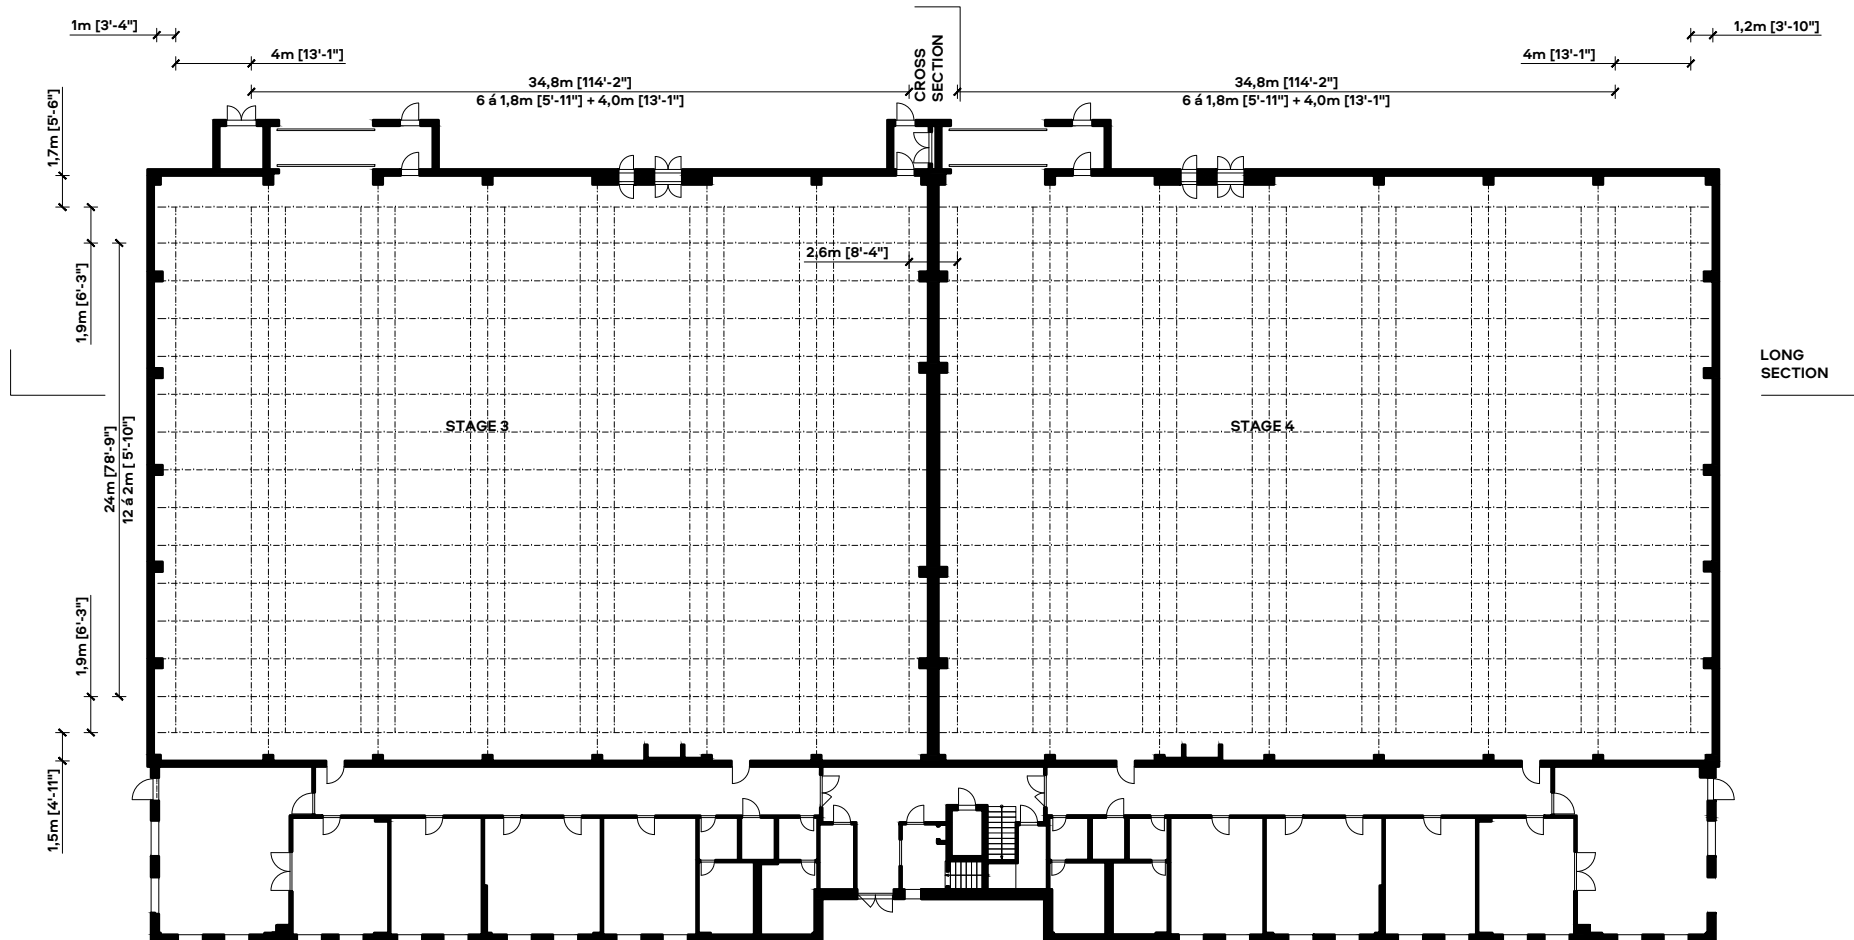

16'4" | 49'2" |
5m | 15m |

STAGE 3 and 4

5. CROSS SECTION, A4 - SCALE 1:350

 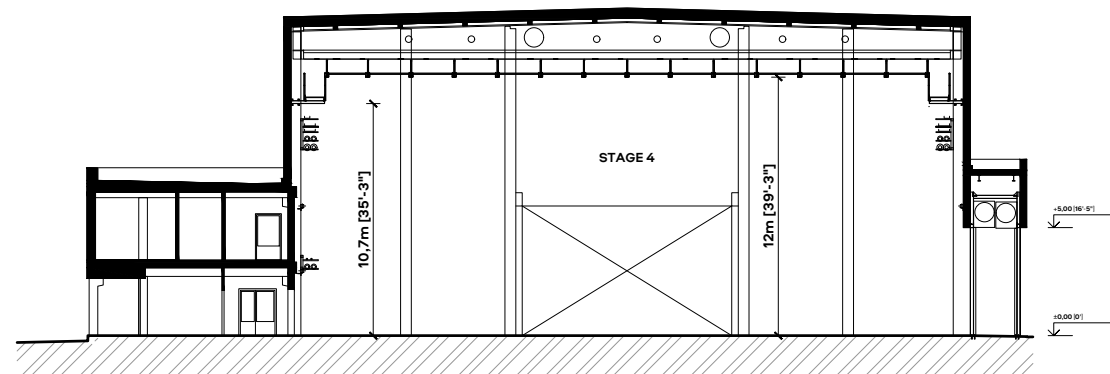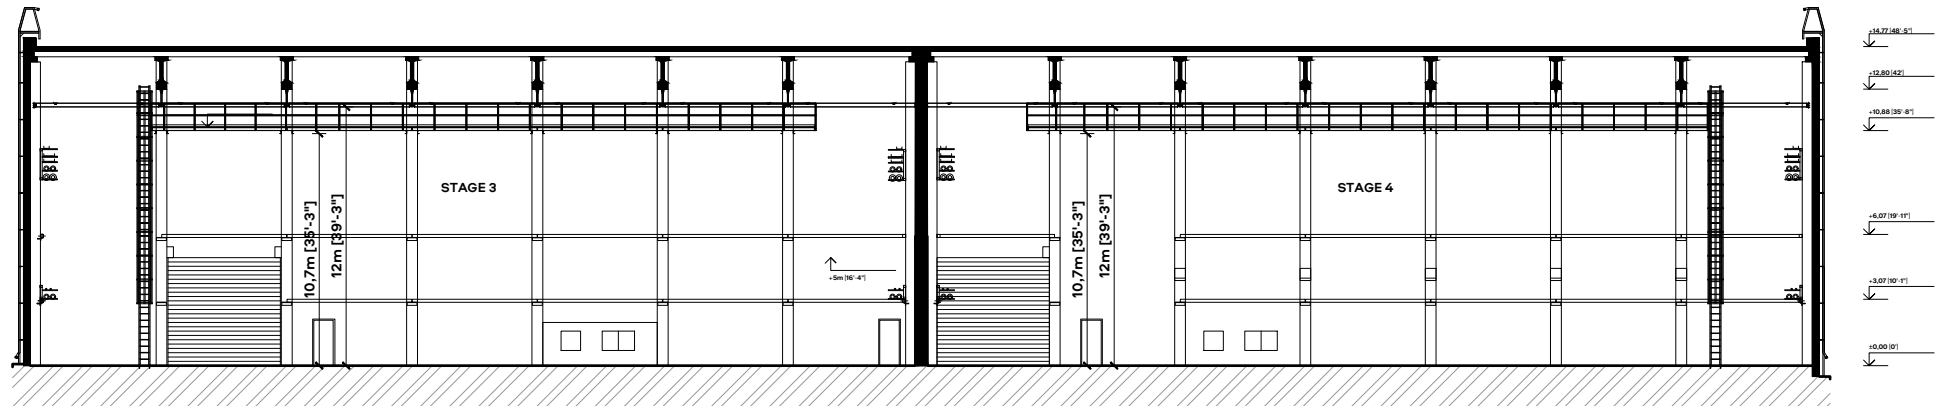

STAGE 3 and 4

6. OFFICES, A4 - SCALE 1:350

