


# STAGE 5 and 6


1. FLOOR PLAN, A3 - SCALE 1:250

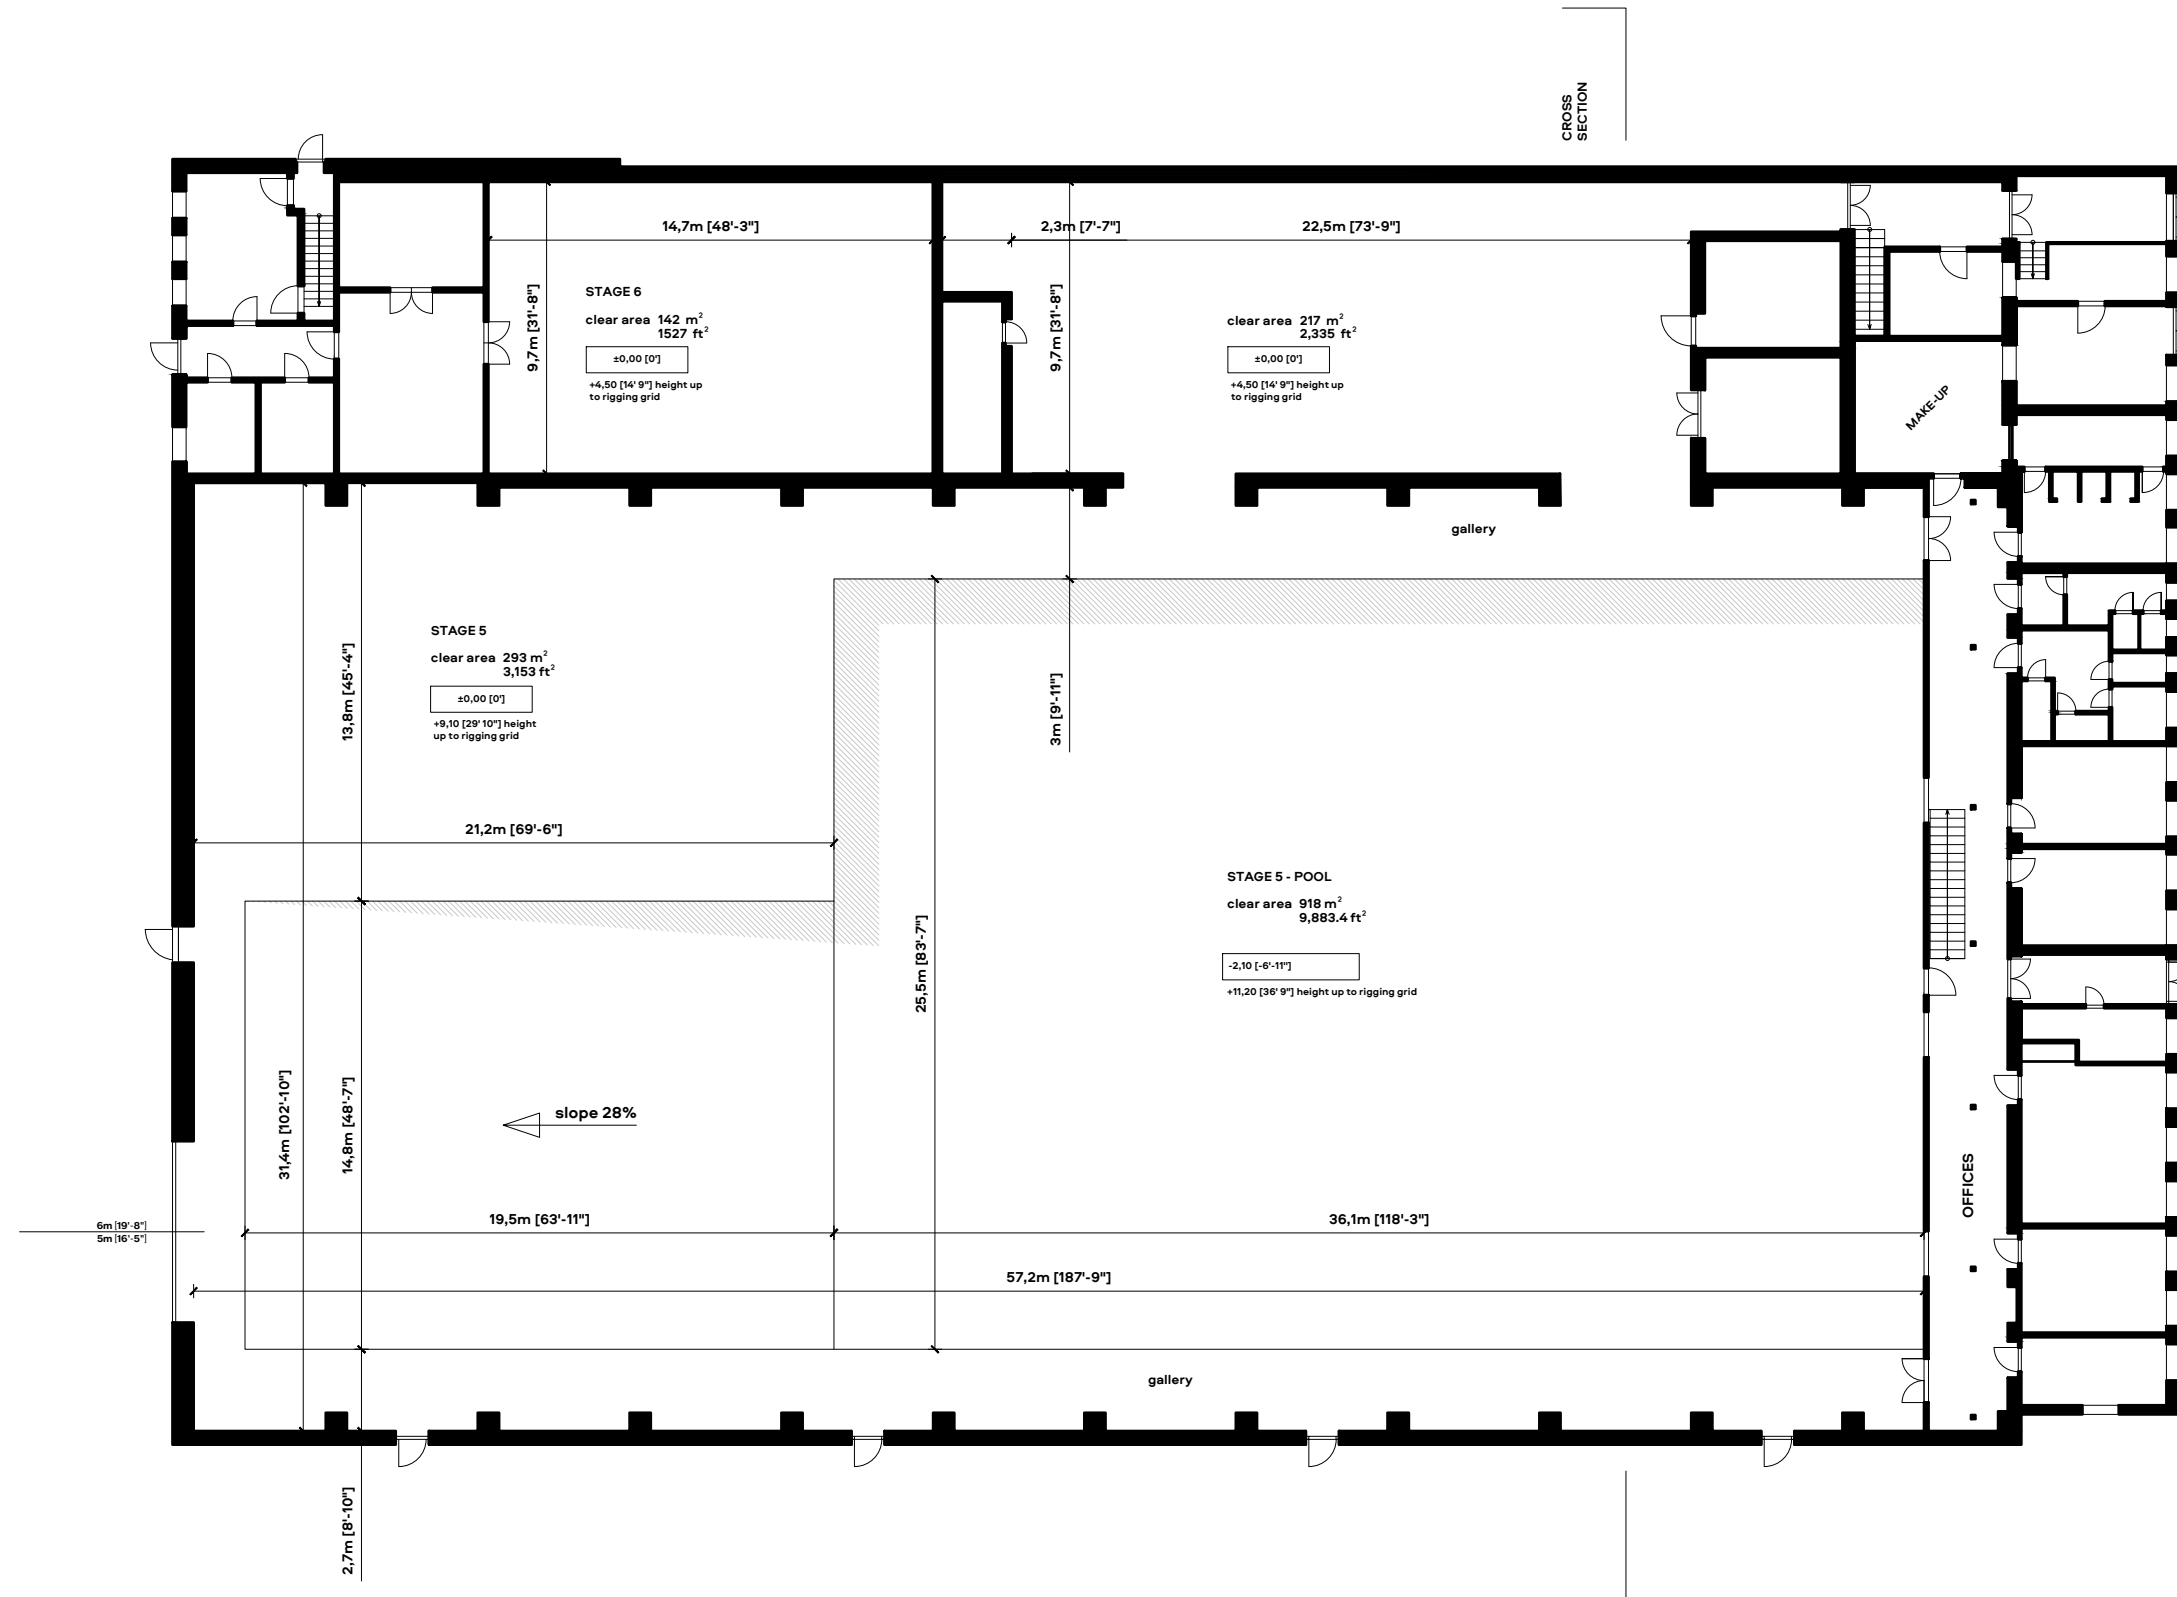



# STAGE 5 and 6

3. DESIGN GRID, A3 - SCALE 1:250

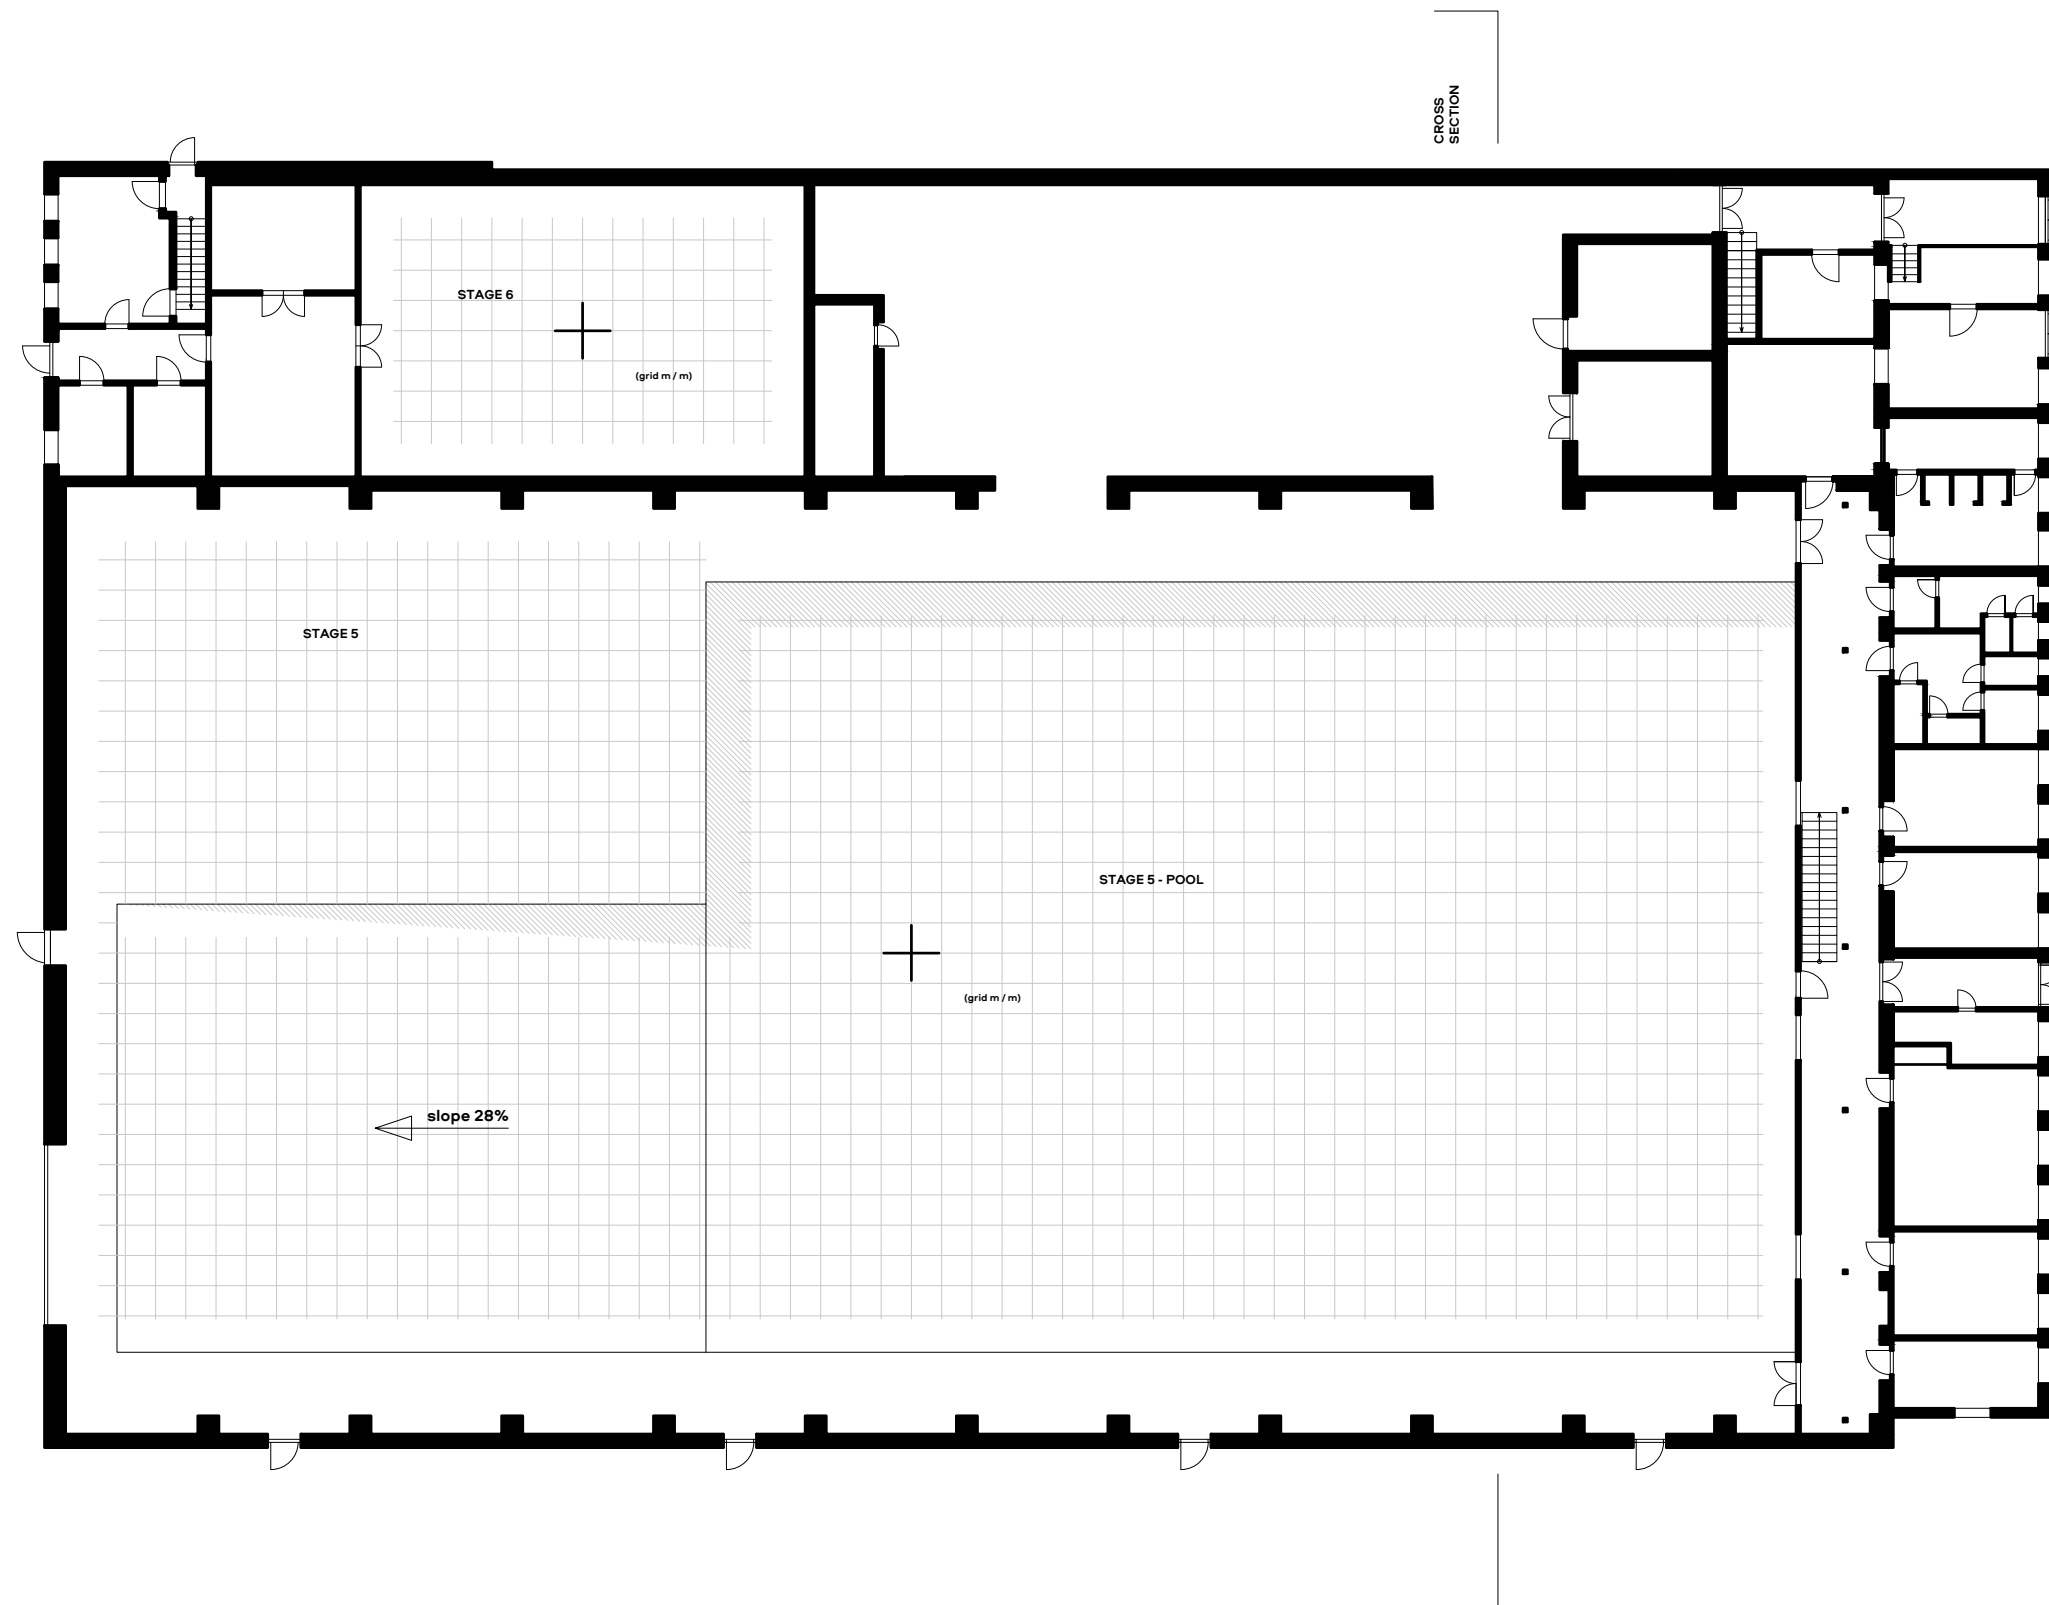

# STAGE 5 and 6

4. RIGGING GRID, A3 - SCALE 1:250

