



# WORKSHOP 7

## 1. FLOOR PLAN, A4 - SCALE 1:350

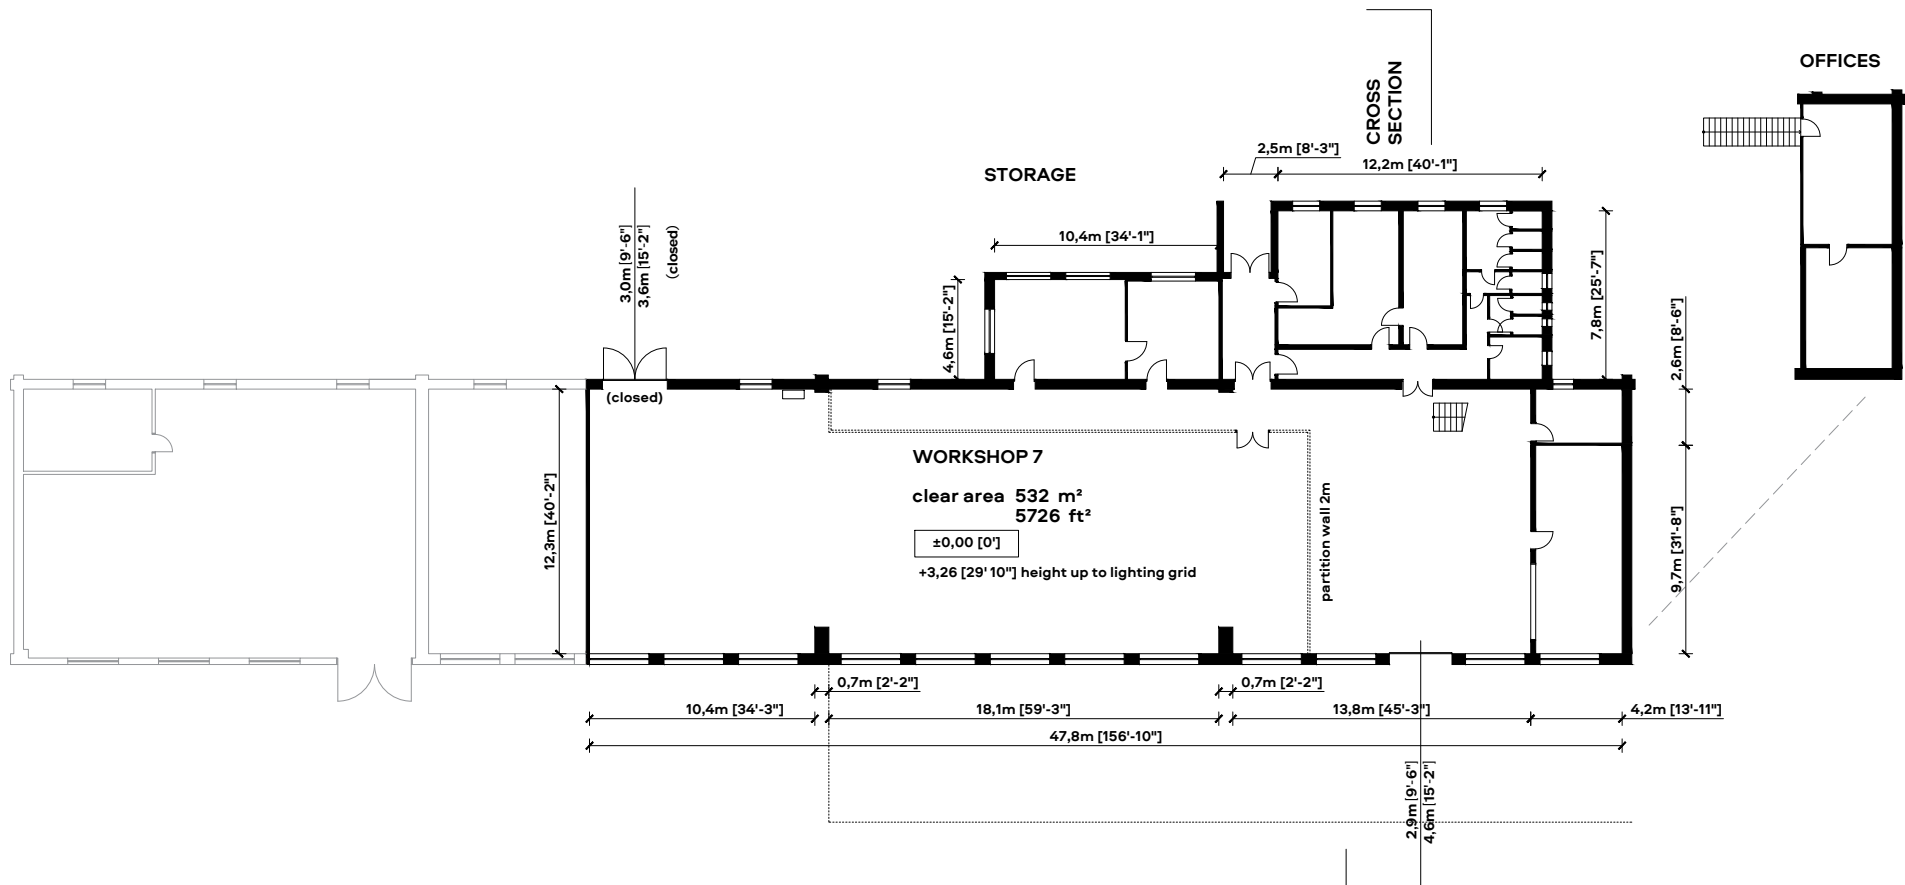

# WORKSHOP 7

## 5. CROSS SECTION, A4 - SCALE 1:200

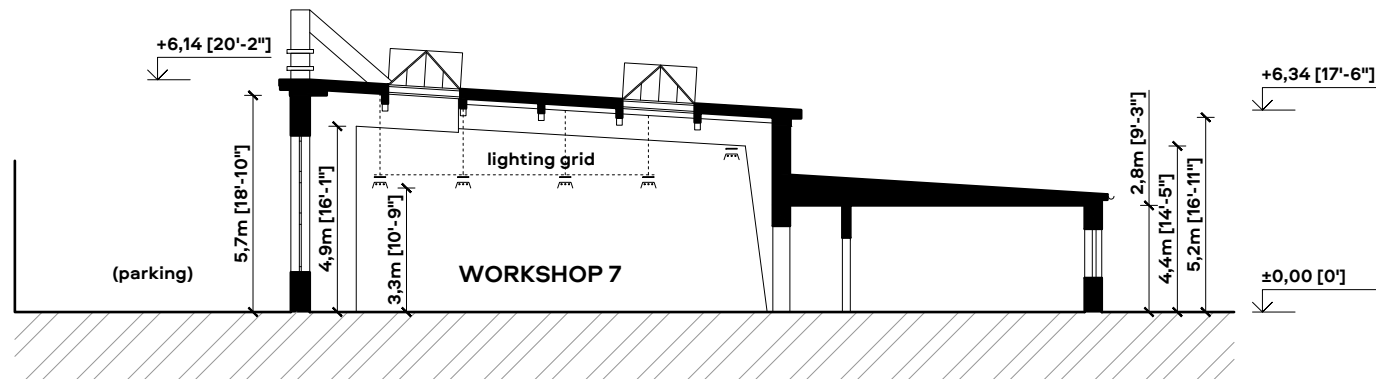

16'4"  
|  
5m

32'8"  
|  
10m